


REV. No.	DATE	DESCRIPTION	DRAWN	CHECKED
Client: Britford Village Parish Council Project: Britford Flood Bund Britford, Wiltshire Title: Flood Defence Bund Site Layout				
Scale: 1:10 @AO		Status: PRELIMINARY		
Drawn: CP	Project Engineer: JAK	MJA Project No: 7289	Date: 21/08/24	
Drawing Number: 7289-MJA-SW-XX-DR-C-002		Rev: P2		

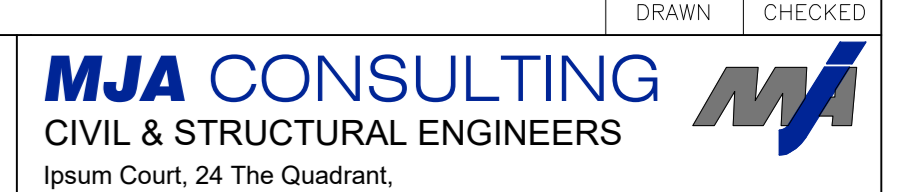

This drawing is the copyright of MJA Consulting Engineers Limited and may not be copied, altered or reproduced in any way without their permission.